


CLIENT APPROVAL


NAME \_\_\_\_\_

DATE \_\_\_\_\_


SIGNATURE \_\_\_\_\_

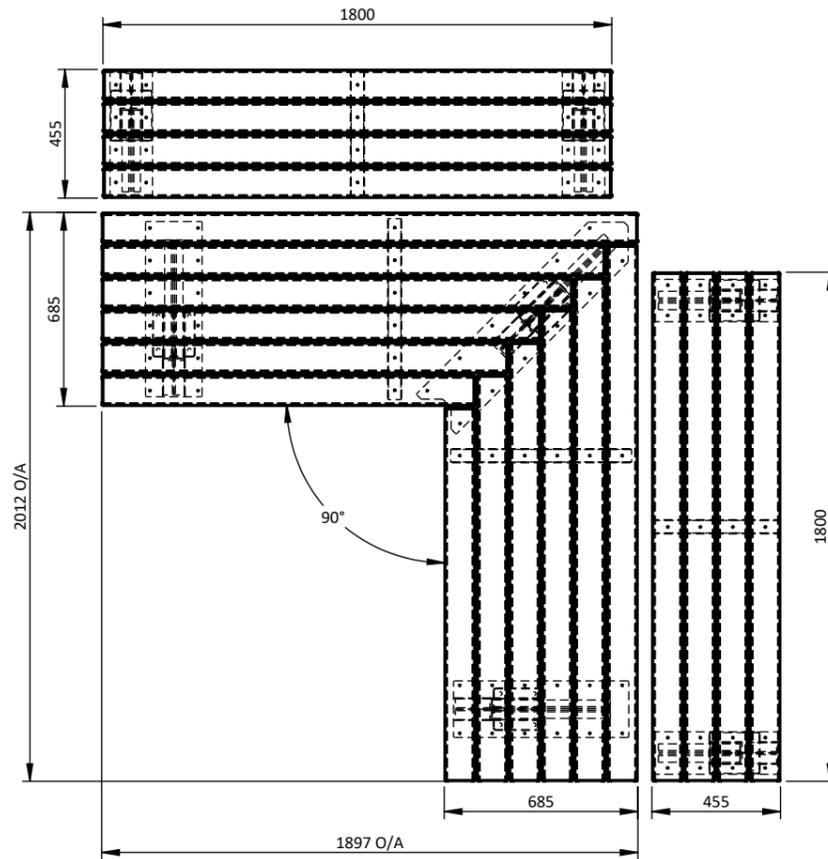


TOP VIEW 1:25

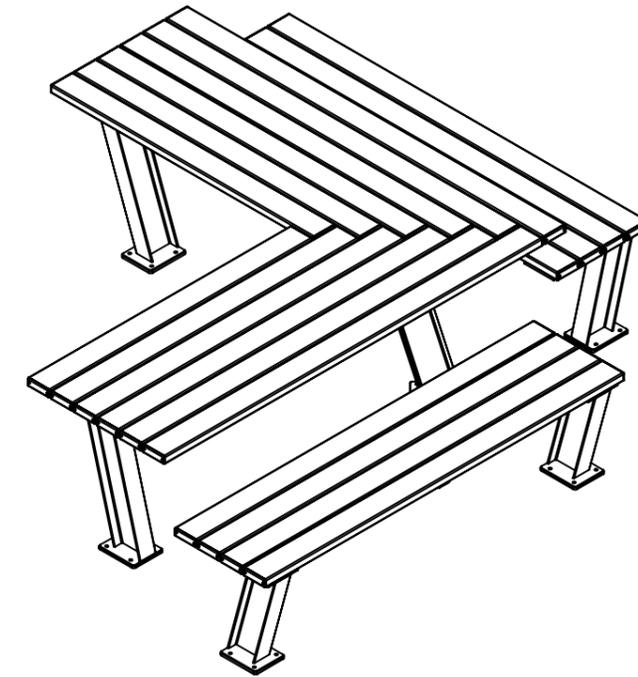

ISOMETRIC VIEW 1:25

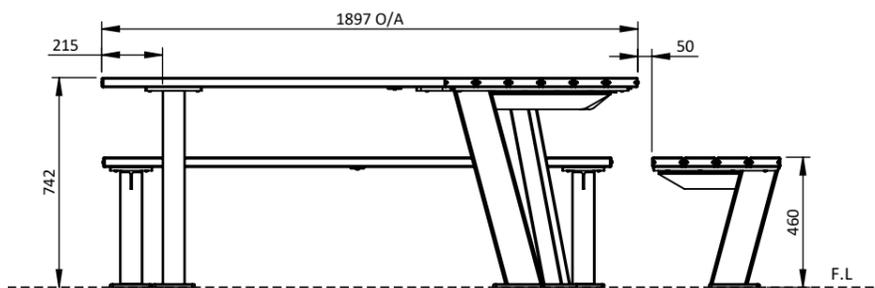

FRONT VIEW 1:25

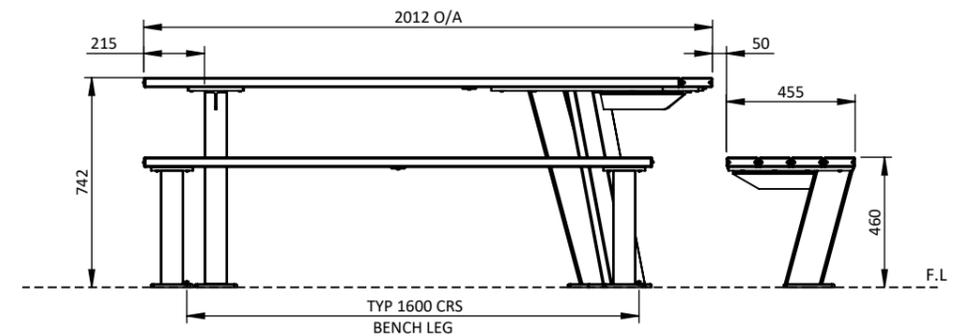

SIDE VIEW 1:25

**GOSSI**  
PARK & STREET FURNITURE

1082 Kingsford Smith Drive  
EAGLE FARM - QLD 4009  
Phone: (07) 3877 2856  
Fax: (07) 3877 2890  
www.gossi.com.au Email:  
sales@gossi.com.au

©Copyright - This drawing is the property of G.James Glass & Aluminium Pty Ltd it must not be copied or shown to third parties without written consent

PROJECT THE SANDS SETTING 1.8M		
TITLE GENERAL ARRANGEMENT		
DATE 18/02/2025	SCALE 1:25	A3
DRAWING NUMBER THE SANDS SETTING 1.8M-1		

**GENERAL MATERIALS:**

- Planks / Slats in extruded aluminium
- Legs/Frame in cast aluminium or fabricated extruded aluminium.

**FINISHES**

- Slats / extrusions in Class AA25 Anodising finishes Polyester Powder Coating
- Wood grain finish on aluminium ( ECO suite only)

Note: Anodising colour may vary

**HARDWARE**

- Stainless steel Anti-vandal fixings.
- Dynabolts with Armour Rings
- Spike Anchors