




Z:\gossi\Gossi New 2022\Furniture - 2022\Access Table\

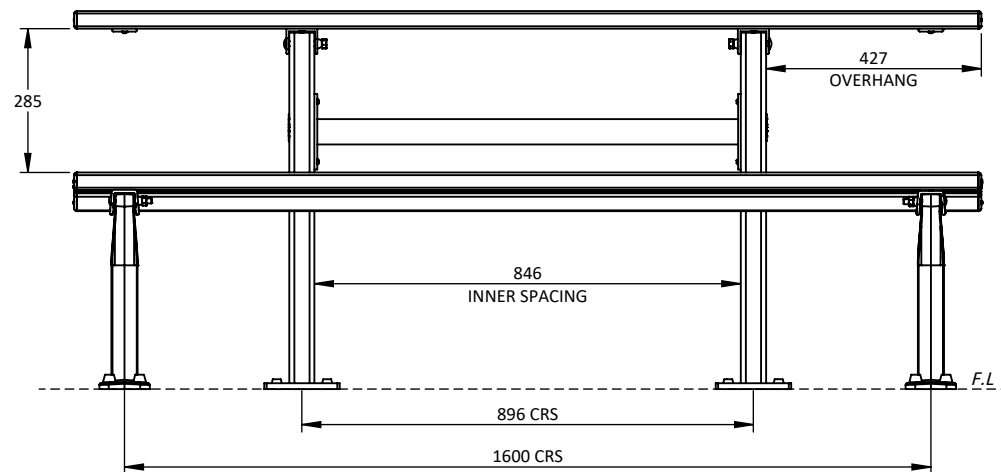


FRONT VIEW

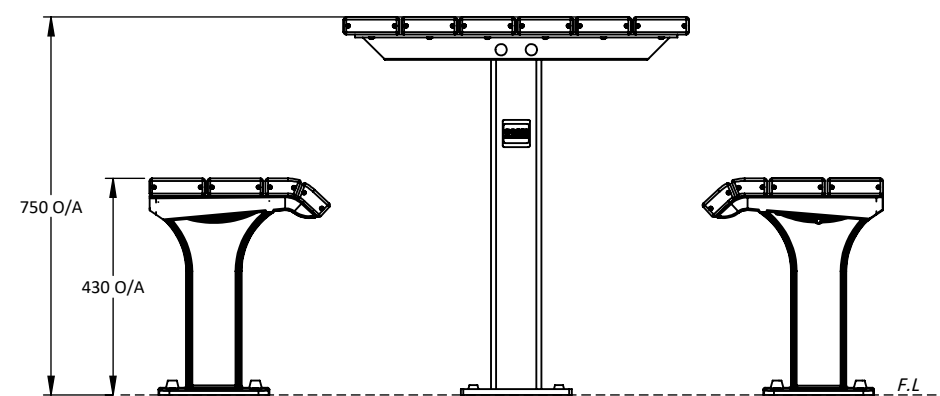

SIDE VIEW

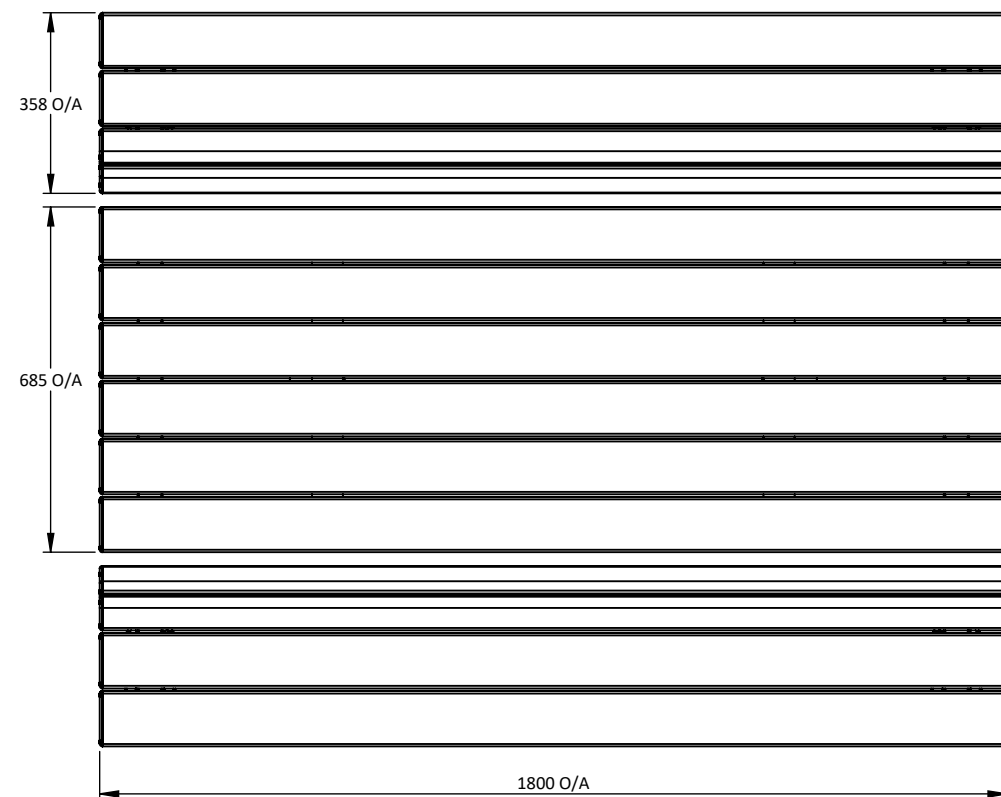

TOP VIEW

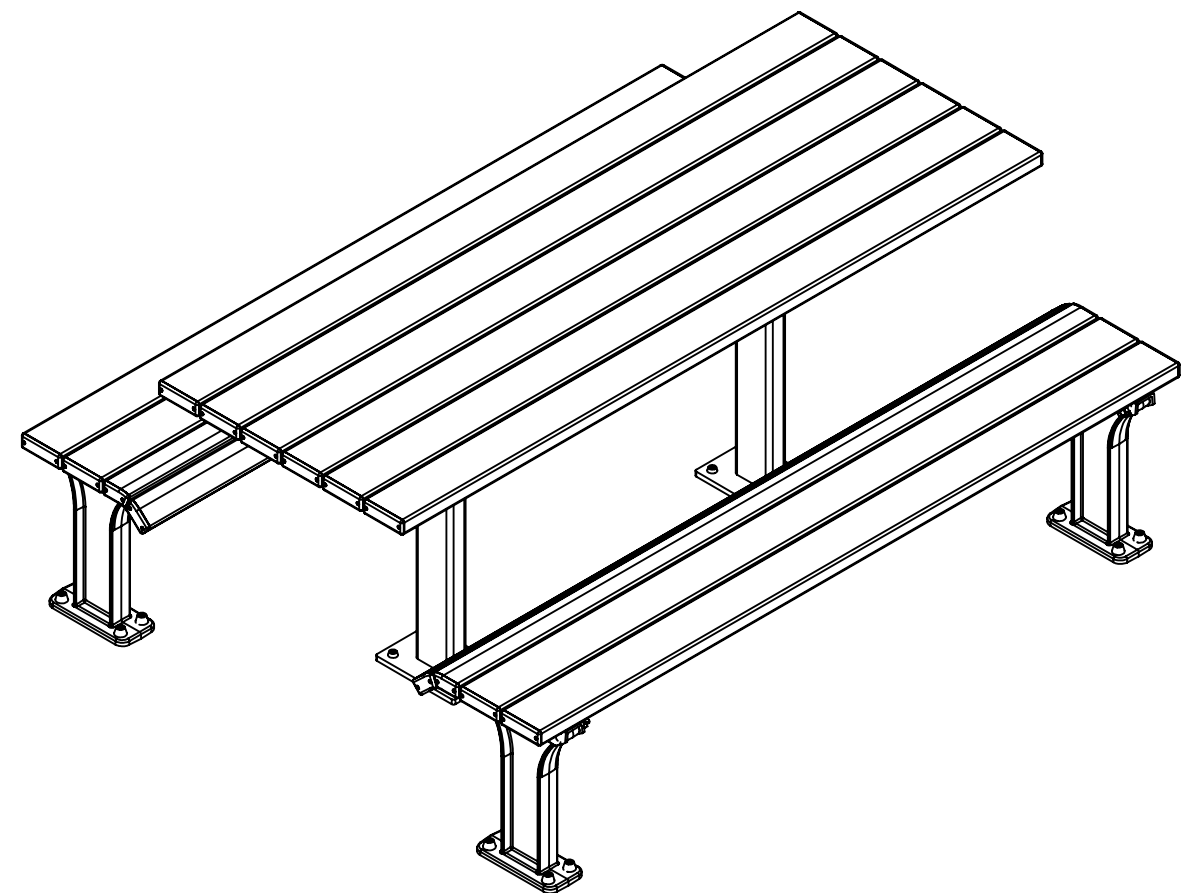

DIMETRIC VIEW



1082 Kingsford Smith Drive
EAGLE FARM - QLD 4009
Phone: (07) 3877 2856
Fax: (07) 3877 2890
www.gossi.com.au Email:
sales@gossi.com.au

©Copyright - This drawing
is the property of G.James
Glass & Aluminium Pty Ltd
it must not be copied or
shown to third parties
without written consent

PROJECT Access Table Setting - 1800mm - ECO		
TITLE General Arrangement		
DATE 03/08/26	SCALE 1:15	A3
DRAWING NUMBER Access Setting-1800-ECO-FM-SLS-1		

GENERAL MATERIALS:

- Planks / Slats in extruded aluminium
- Legs/Frame in cast aluminium or fabricated extruded aluminium.
- Australian Standard (AS 1428.2) (WCC Only)

FINISHES

- Slats / Extrusions in Class AA25 Anodising or Polyester Powder Coating
- Wood grain finish on aluminium (ECO suite only)

Note: Anodising colour may vary

HARDWARE

- Stainless steel Anti-vandal fixings.
- Dynabolts with Armour Rings (FM + WCC Only)
- Spike Anchors (FM + WCC Only)