




Z:\gossi\Gossi New 2022\Furniture - 2022\Tri-Gossi\Design\Solidworks\

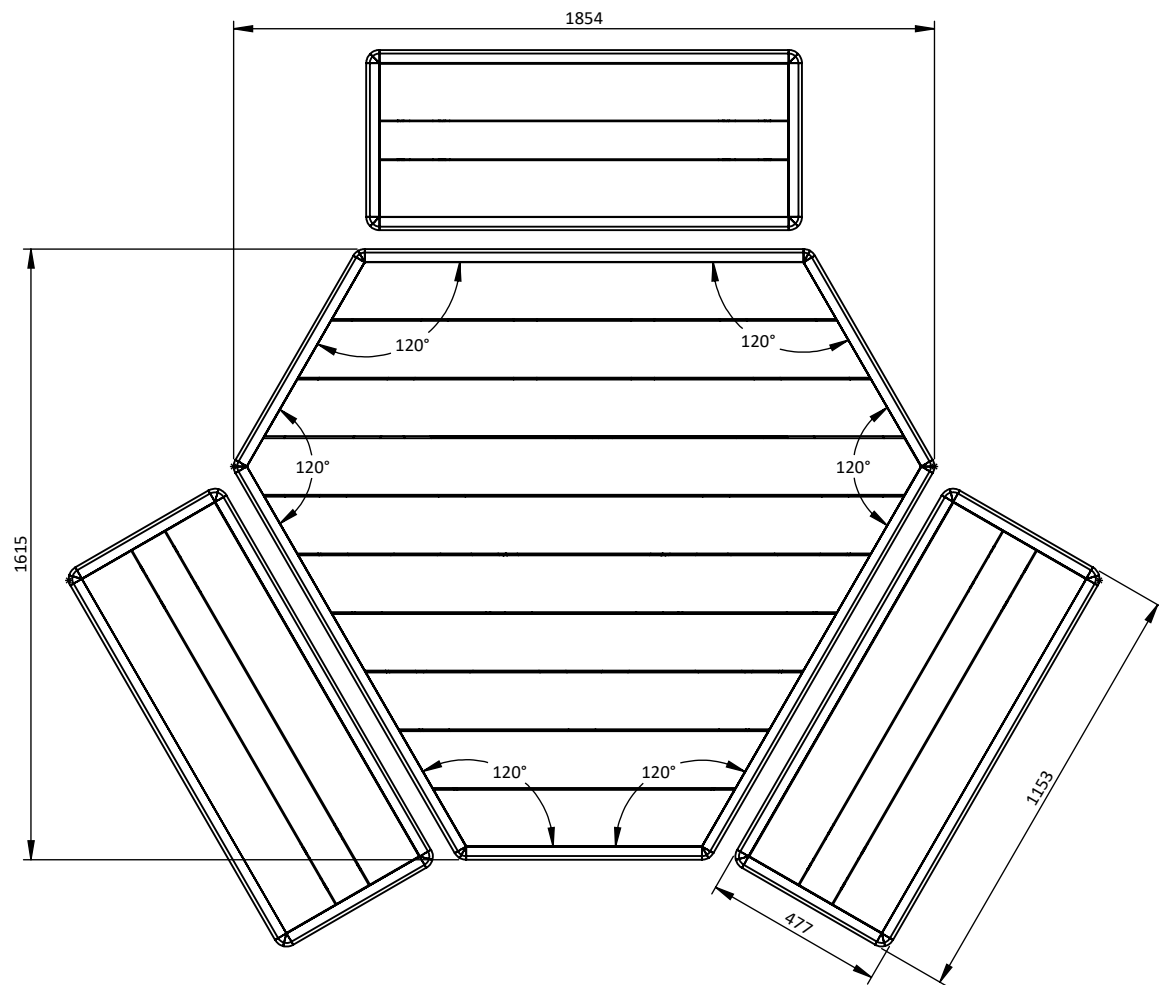


SIDE VIEW

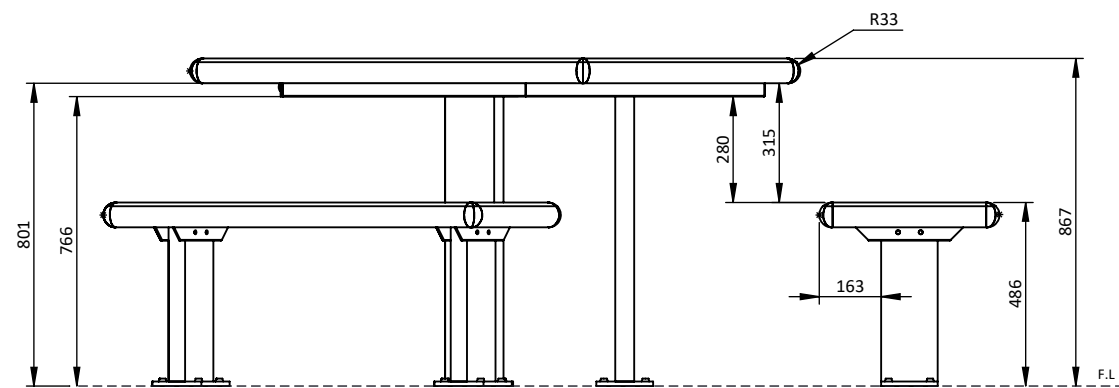

SIDE VIEW

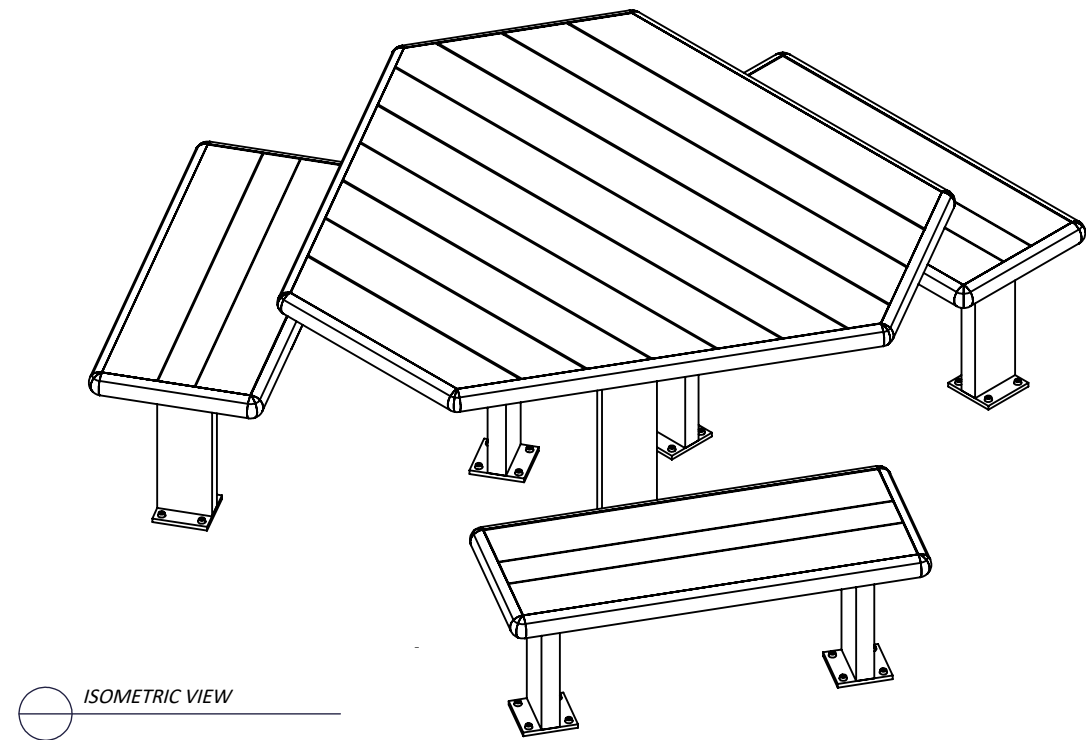

ISOMETRIC VIEW

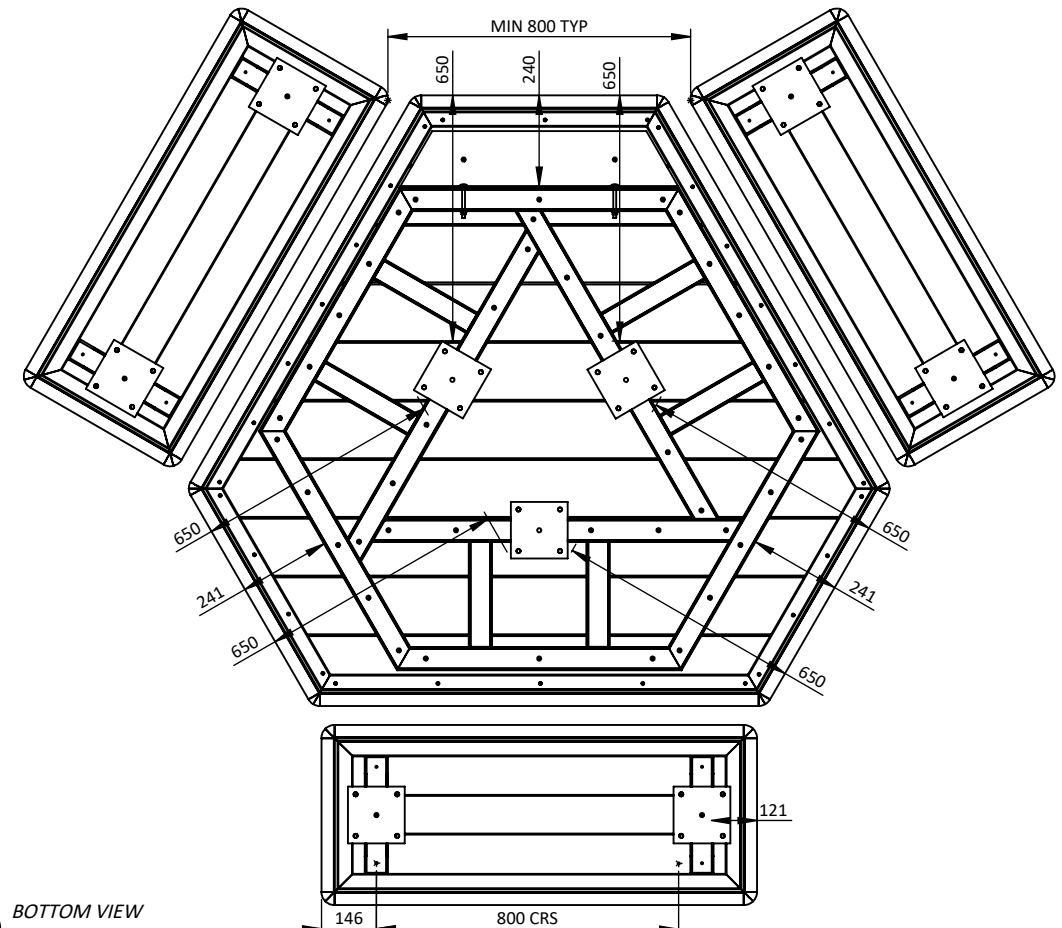

BOTTOM VIEW

GOSSI
PARK & STREET FURNITURE

1082 Kingsford Smith Drive
EAGLE FARM - QLD 4009
Phone: (07) 3877 2856
Fax: (07) 3877 2890
www.gossi.com.au Email:
sales@gossi.com.au

©Copyright - This drawing
is the property of G.James
Glass & Aluminium Pty Ltd
it must not be copied or
shown to third parties
without written consent

PROJECT Tri - Gossi - Small - Setting - FM
TITLE GENERAL ARRANGEMENT
DATE 16/12/2024 SCALE 1:20 A3
DRAWING NUMBER
Tri-Gossi - Small - Setting - FM - SALES-1

GENERAL MATERIALS:

- Posts, framing and roofing components in extruded aluminium.
- Roof sheeting in corrugated profile coated steel.



FINISHES

- Posts, framing and brackets in Class AA25 Anodising finishes, Polyester Powder Coating or wood look aluminium.
Note: Colour may vary between alloys.
- Spigots in Polyester Powder Coating finishes.
Note: 60 Micron minimum on visible faces.

HARDWARE

- Stainless steel anti-vandal fixings.
- Roof screws colour matched roof sheets.

Z:\gossi\Gossi New 2022\Furniture - 2022\Tri-Gossi\Design\Solidworks\

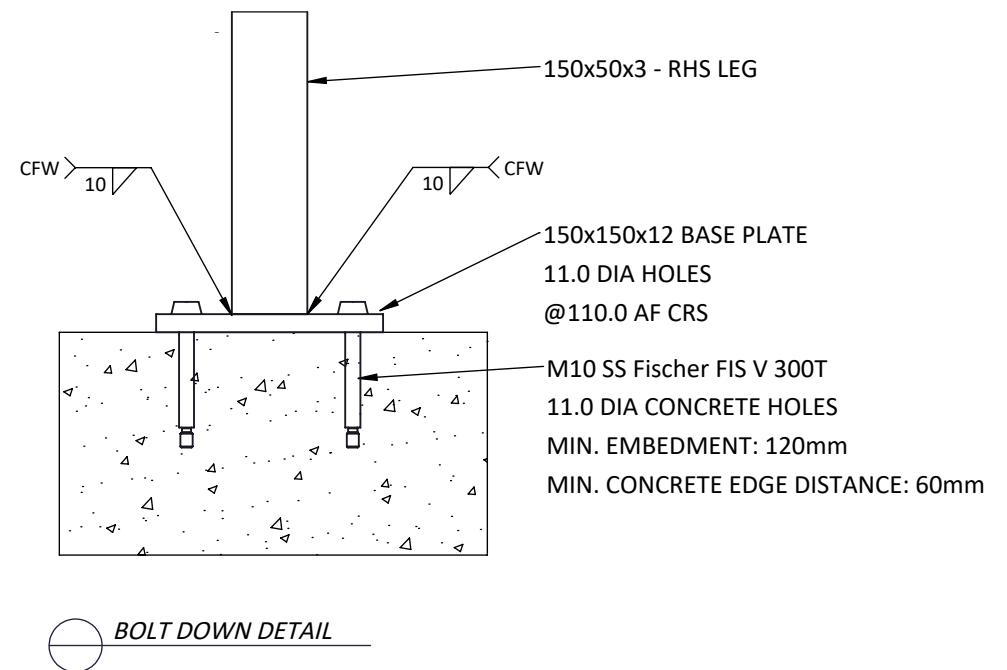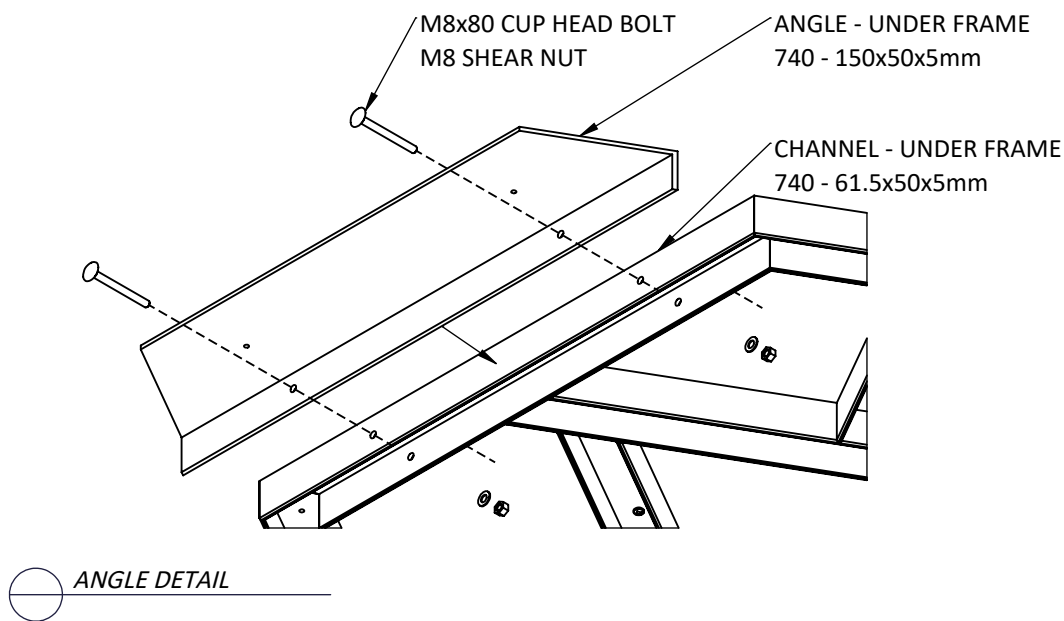

GOSSI
PARK & STREET FURNITURE

1082 Kingsford Smith Drive
EAGLE FARM - QLD 4009
Phone: (07) 3877 2856
Fax: (07) 3877 2890
www.gossi.com.au Email:
sales@gossi.com.au

©Copyright - This drawing
is the property of G.James
Glass & Aluminium Pty Ltd
it must not be copied or
shown to third parties
without written consent

PROJECT Tri - Gossi - Small - Setting - FM		
TITLE TECHNICAL DETAILS		
DATE 16/12/2024	SCALE -	A3
DRAWING NUMBER Tri-Gossi - Small - Setting - FM - SALES-2		

GENERAL MATERIALS:

- Planks / Slats in extruded aluminium
- Legs/Frame in cast aluminium or fabricated extruded aluminium.
- DDA Compliant
- Australian Standard (AS 1428.2)

FINISHES


- Slats / extrusions in Class AA25 Anodising finishes Polyester Powder Coating
- Wood grain finish on aluminium (ECO suite only)

Note: Anodising colour may vary

HARDWARE

- Stainless steel Anti-vandal fixings.
- Dynabolts with Armour Rings
- Spike Anchors

IMAGE REFERENCE
S&P GLOBAL AUSTRALIAN STANDARDS (DESIGN FOR ACCESS AND MOBILITY) : Page 34
https://www.simpsonbuildinggroup.com/wp-content/uploads/2011/09/AS-1428.2-1992-Design-for-access-and-mobility-Enhanced-and-additional-requirements-Buildings-and-faciliti.pdf

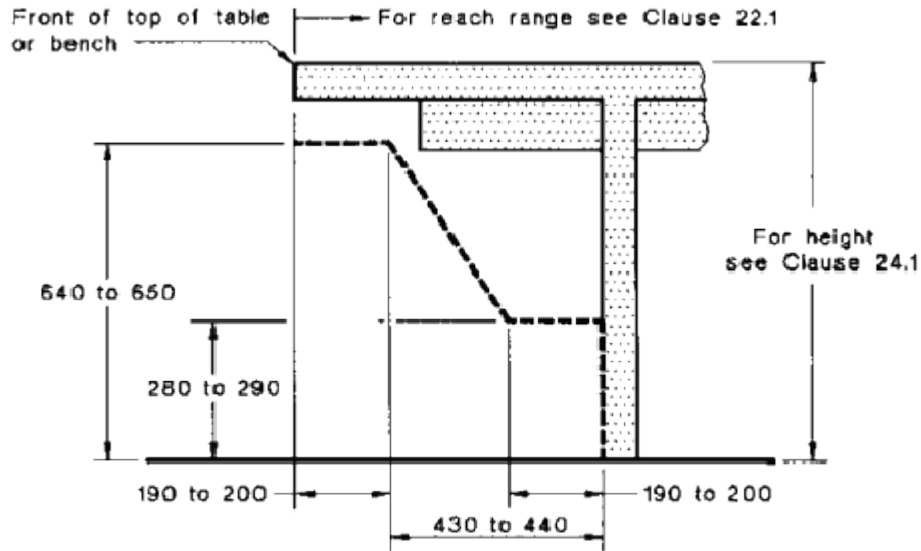

LEGEND:
--- Outer limit of any obstructions beneath table, bench or counter at wheelchair seating spaces



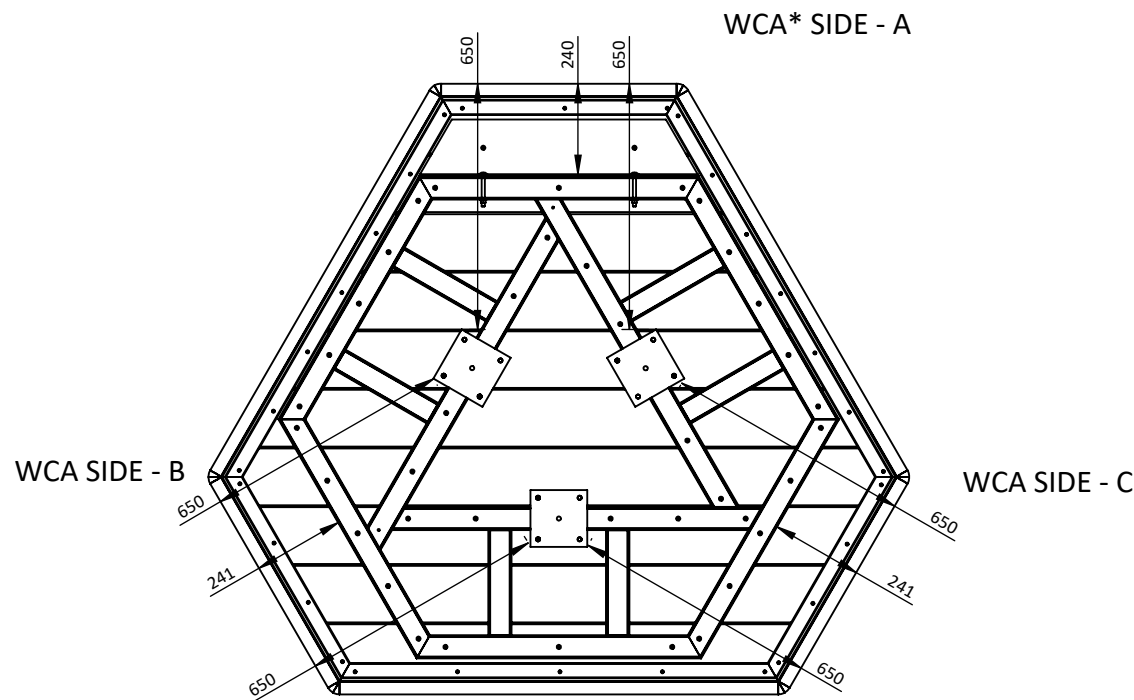



TABLE UNDER VIEW

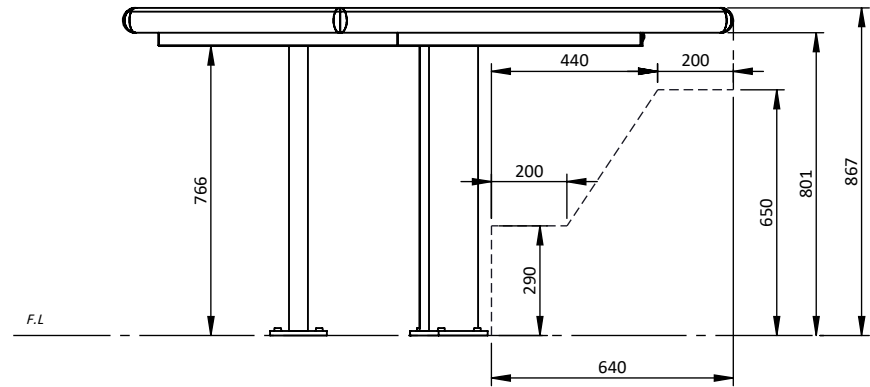

WCA SIDE - A

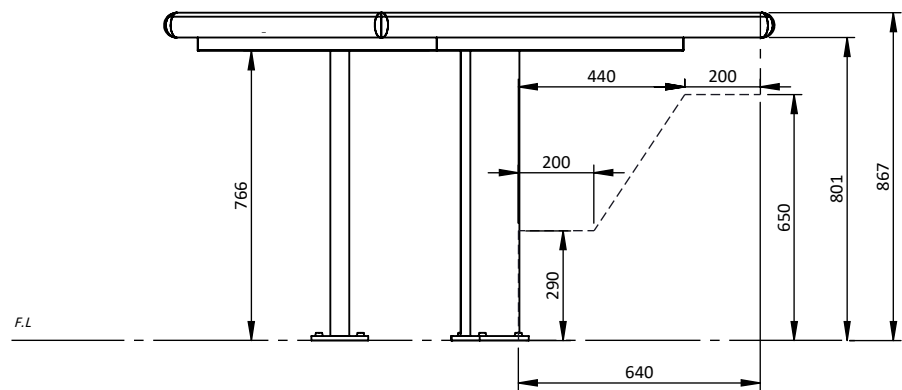

WCA SIDE - B

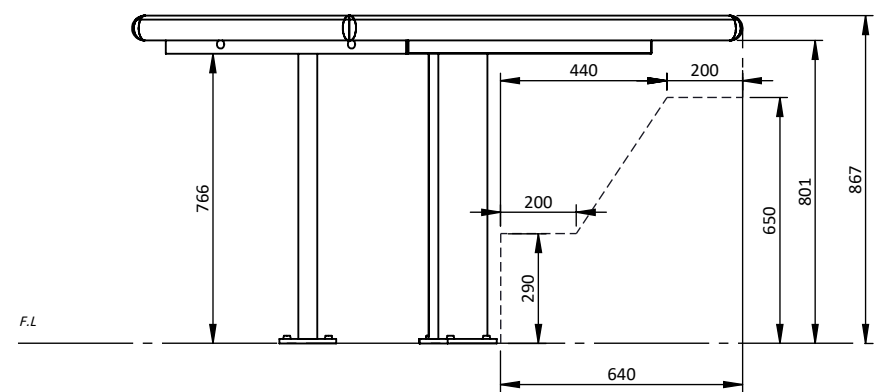

WCA SIDE - C

LEGEND:
--- = Maximum outer limit of any obstructions beneath table, bench or counter at wheelchair seating spaces

*WCA= Wheelchair Access

GOSSI
PARK & STREET FURNITURE

1082 Kingsford Smith Drive
EAGLE FARM - QLD 4009
Phone: (07) 3877 2856
Fax: (07) 3877 2890
www.gossi.com.au Email:
sales@gossi.com.au

©Copyright - This drawing
is the property of G.James
Glass & Aluminium Pty Ltd
it must not be copied or
shown to third parties
without written consent

PROJECT Tri - Gossi - Small - Setting - FM
TITLE WHEELCHAIR ACCESS SIDES
DATE 16/12/2024 SCALE 1:20 A3
DRAWING NUMBER
Tri-Gossi - Small - Setting - FM - SALES-3

GENERAL MATERIALS:

- Planks / Slats in extruded aluminium
- Legs/Frame in cast aluminium or fabricated extruded aluminium.
- DDA Compliant
- Australian Standard (AS 1428.2)

FINISHES

- Slats / extrusions in Class AA25 Anodising finishes Polyester Powder Coating
- Wood grain finish on aluminium (ECO suite only)

Note: Anodising colour may vary

HARDWARE

- Stainless steel Anti-vandal fixings.
- Dynabolts with Armour Rings
- Spike Anchors